




- PROPOSED RESIDENTS' PARKING
(MON-FRI 8.30AM-6.30PM & SAT 8.30AM-1.30PM)
- PROPOSED DOUBLE YELLOW LINES
- PROPOSED NEW KERBLINES

WORNINGTON GREEN - PHASE 2B

DO NOT SCALE

Area covered by separate
map tile J7

Area covered by separate
map tile J8

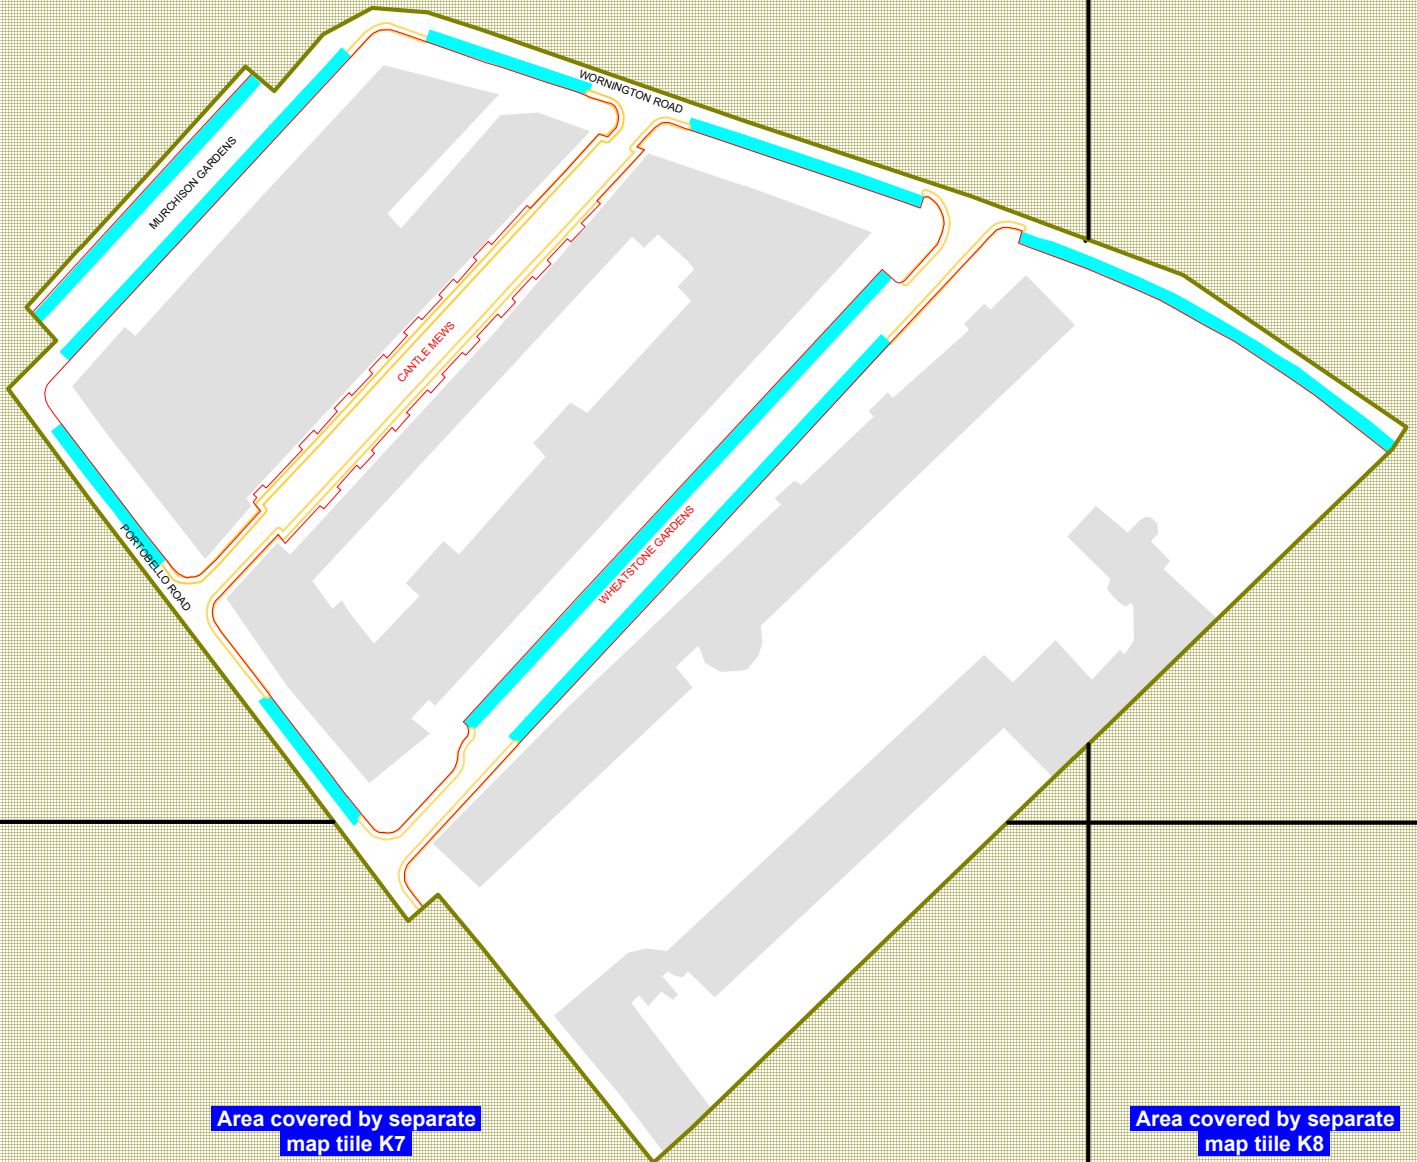

Area covered by separate
map tile K7

Area covered by separate
map tile K8



**THE ROYAL BOROUGH OF
KENSINGTON
AND CHELSEA**

DEPARTMENT OF TRANSPORT AND
HIGHWAYS

Traffic & Transportation Policy Service

The Royal Borough of Kensington and Chelsea
Council Offices, 37 Pembroke Road,
London, W8 6PW
Telephone: (020) 7361 3374

Project

MISCELLANEOUS PARKING AMENDMENTS

(C) Crown Copyright and database rights 2024,
Ordnance Survey AC0000849971

A4

Title

**PROPOSED PARKING AMENDMENTS
IN THE WORNINGTON GREEN
DEVELOPMENT - 2B**

Scale

1:1100

Drawn

PW

Checked

JM

Date

07.01.25

Date

07.01.25

Drawing Number

S584-m

Rev